



# UPPER DUBLIN T O W N S H I P

370 Commerce Drive  
Fort Washington, PA 19034-2617  
Phone: (215) 643-1600  
Fax: (215) 542-0797  
[www.upperdublin.net](http://www.upperdublin.net)

May 30, 2023

The Galman Group  
Woodside Village  
261 Old York Road  
Jenkintown, PA 19046

Re: Township Project - Susquehanna Rd & Fitzwatertown Rd Intersection Improvements

Sub: Project Update and Upcoming Construction Notification

To Whom It May Concern,

Upper Dublin Township received a grant from PennDOT for intersection improvements at Susquehanna Road and Fitzwatertown Road. Specifically, the concrete drainage gutters will be paved in the intersection area to allow for provision of an eastbound Susquehanna Road left turn lane to improve traffic operations and decrease delay. Adding a formal left turn lane has also been proven to provide safety benefits. As part of the project, upgraded signal equipment will also be installed.

This letter includes an attached plan of the proposed improvements and is also intended to notify residents that Upper Dublin is in the process of acquiring the necessary permits from PennDOT to authorize construction. As part of this process, we are notifying you that your property is within the limits of work. Please note, no easements or right-of-way are required from your property and access will be maintained to your driveway during construction.

At this time, we estimate permits will be acquired from PennDOT this Summer to allow for construction advertisement in Fall, 2023. Please note, the project includes installation of new mast arms which have recently required at least six months for delivery after they have been ordered. Therefore, we will send a separate notification for the construction when the Contractor has been selected to provide a more detailed schedule.

Thank you in advance, we look forward to improving the intersection operations and will continue to provide notifications as milestones are met. If you have any questions, please feel free to contact the Project Engineer, Jack Smyth, Jr. at 215-561-2644.

Sincerely,

Kurt M. Ferguson, Upper Dublin Township Manager

cc: Jack Smyth Jr., P.E. – Project Engineer



# PAVEMENT MARKING AND SIGNING PLAN

DISTRICT	COUNTY	ROUTE	SECTION	SHEET
6-D	MONTGOMERY	2017	SUF	1 OF 2
REVISION NUMBER		REVISIONS		DATE

OWNER	SERIES NUMBER	SIZE (IN)	POST EX. (SF)	REMARKS	STATION	OFFSET (SF)	POST TYPE	NEW
UDT	R3-7L	30x30	6.25	LEFT LANE MUST TURN LEFT	102+50	23.6 R	B	0931-0001
UDT	R9-3	18x18	2.25	NO PEDESTRIAN CROSSING	105+20	25.5 L	B	0931-0001
UDT	R10-11	30x36	7.50	NO TURN ON RED SYMBOL	105+39	10.5 L	B	0936-0200
UDT	R10-12A	30x36	7.50	LEFT TURN YIELD ON FLASHING ARROW	108+49	56.5 R	B	0938-0200

ITEM NO.	QUANTITY	UNIT	DESCRIPTION
0931-0001	10.75	SF	POST MOUNTED SIGNS, TYPE B
0936-0200	52.50	SF	FLUORESCENT MOUNTED FLAT SHEET ALUMINUM SIGNS
0971-0001	3	EA	REMOVE POST MOUNTED SIGNS, TYPE B

NOTE: REMOVAL OF SIGNS FROM EXISTING MAST ARMS AND RESET OF STREET NAME SIGNS INCIDENTAL TO ITEM 8000-0001 REMOVAL OF EXISTING SIGNAL EQUIPMENT - SUSQUEHANNA ROAD & FITZWATER TOWN ROAD.

### PAVEMENT MARKING NOTES


- MATERIALS AND WORKMANSHIP SHALL CONFORM TO PENNDOT SPECIFICATIONS, PUBLICATION 408/2020.
- THESE PAVEMENT MARKINGS SHALL BE INSTALLED IN ACCORDANCE WITH THE REGULATIONS GOVERNING THE DESIGN, LOCATION AND OPERATION OF PAVEMENT MARKINGS ON AND ALONG HIGHWAYS WITHIN THE COMMONWEALTH OF PENNSYLVANIA.
- ALL PAVEMENT MARKINGS SHALL BE REFLECTORIZED.
- THE CONTRACTOR SHALL PREPARE THE PAVEMENT SURFACE FOR THE PROPER ADHESION. ANY SWEEPING OR REMOVAL OF DEBRIS, GRAVEL, DIRT, OR OTHER MATERIALS SHALL BE COMPLETED PRIOR TO THE INSTALLATION OF THE NEW PAVEMENT MARKINGS, AND NO SEPARATE PAVEMENT WILL BE MADE.
- THE CONTRACTOR SHALL REMOVE ALL PREVIOUS PAVEMENT MARKINGS WHICH, IN THE OPINION OF THE ENGINEER, CONFLICT WITH THE NEW PAVEMENT MARKINGS UNLESS SPECIFICALLY STATED OTHERWISE. THIS WORK SHALL BE CONSIDERED INCIDENTAL TO THE INSTALLATION OF THE NEW PAVEMENT MARKINGS, AND NO SEPARATE PAVEMENT WILL BE MADE.
- PRIOR TO APPLICATION, THE CONTRACTOR SHALL FIELD CHECK AND LOCATE ALL PAVEMENT MARKINGS TO THE SATISFACTION OF THE ENGINEER.
- ALL MARKINGS IMPROPERLY APPLIED OR LOCATED SHALL BE REMOVED AND CORRECTLY RE-APPLIED, AT THE SOLE EXPENSE OF THE CONTRACTOR.
- FOR ADDITIONAL PAVEMENT MARKING DETAILS, REFER TO LATEST APPROVED VERSION OF PENNDOT PUB 111, TC-8600.

NOTE: SEE TRAFFIC CONTROL PLAN FOR PAVEMENT MARKING REMOVAL ITEMS.

ITEM	LOCATION	UNIT	QUANTITY	DESCRIPTION
0960	SUSQUEHANNA ROAD (SR 2017)	EA	2	WHITE HOT THERMOPLASTIC LEGEND, "LEFT ARROW", 12'-0" x 3'-0"
0960		EA	2	WHITE HOT THERMOPLASTIC LEGEND, "ONLY", 8'-0"
0960	SUSQUEHANNA ROAD (SR 2017)	LF	50	24" YELLOW HOT THERMOPLASTIC PAVEMENT MARKINGS
0960		LF	26	24" WHITE HOT THERMOPLASTIC PAVEMENT MARKINGS
0960	SUSQUEHANNA ROAD (SR 2017)	LF	1,410	4" YELLOW HOT THERMOPLASTIC PAVEMENT MARKINGS
0960		LF	1,245	4" WHITE HOT THERMOPLASTIC PAVEMENT MARKINGS

### PAVEMENT MARKING LEGEND





- DY/4" - DASHED DOUBLE 4" YELLOW HOT THERMOPLASTIC PAVEMENT MARKINGS
- DY/4" - DOUBLE 4" YELLOW HOT THERMOPLASTIC PAVEMENT MARKINGS
- Y/4" - SOLID 4" YELLOW HOT THERMOPLASTIC PAVEMENT MARKINGS
- Y/24" - SOLID 24" YELLOW HOT THERMOPLASTIC PAVEMENT MARKINGS
- W/4" - SOLID 4" WHITE HOT THERMOPLASTIC PAVEMENT MARKINGS
- W/6" - SOLID 6" WHITE HOT THERMOPLASTIC PAVEMENT MARKINGS
- W/24" - SOLID 24" WHITE HOT THERMOPLASTIC PAVEMENT MARKINGS

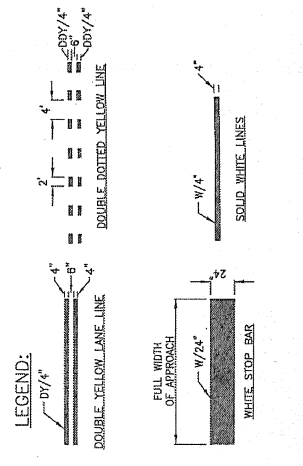

DISTRICT	COUNTY	TOWNSHIP	SECTION	SHEET
B-10	MONTGOMERY	UPPER DUBLIN TOWNSHIP	2 OF 2	
PROJECT NUMBER	DATE	BY		



### PAVEMENT MARKING AND SIGNING PLAN

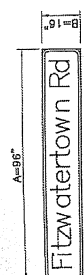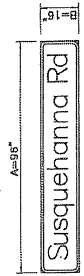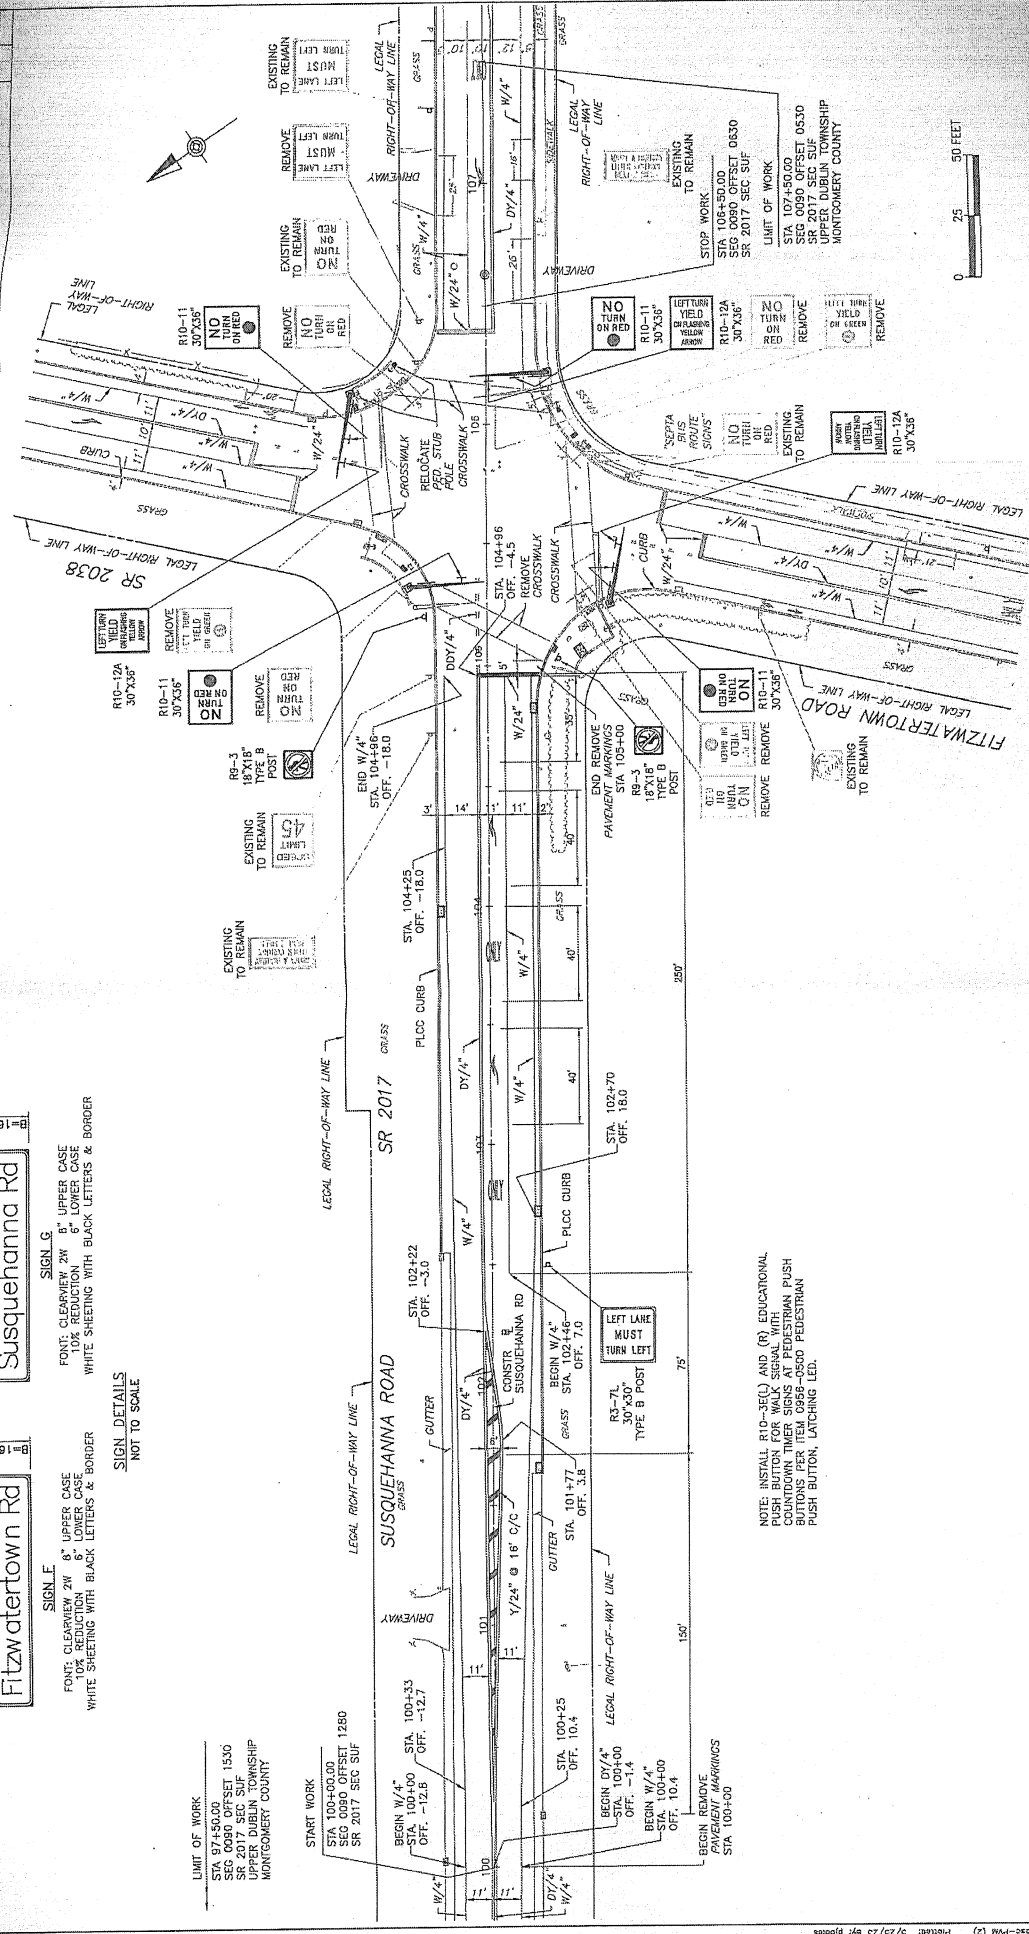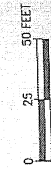

SIGN DETAILS  
NOT TO SCALE

**LIMIT OF WORK**  
 STA 97+50.00  
 SEC 0080 OFFSET 1530  
 SR 2017 SEC SUF  
 UPPER DUBLIN TOWNSHIP  
 MONTGOMERY COUNTY

**START WORK**  
 STA 100+00.00  
 SEC 0080 OFFSET 1280  
 SR 2017 SEC SUF

**NOTE:** INSTALL R10-YIELD AND (R) EDUCATIONAL  
 PUSH BUTTON FOR WALK SIGNAL WITH  
 COUNTDOWN TIMER SIGNS AT PEDESTRIAN PUSH  
 BUTTONS PER ITEM 0856-0860 PEDESTRIAN  
 PUSH BUTTON, LANCHING LED.